


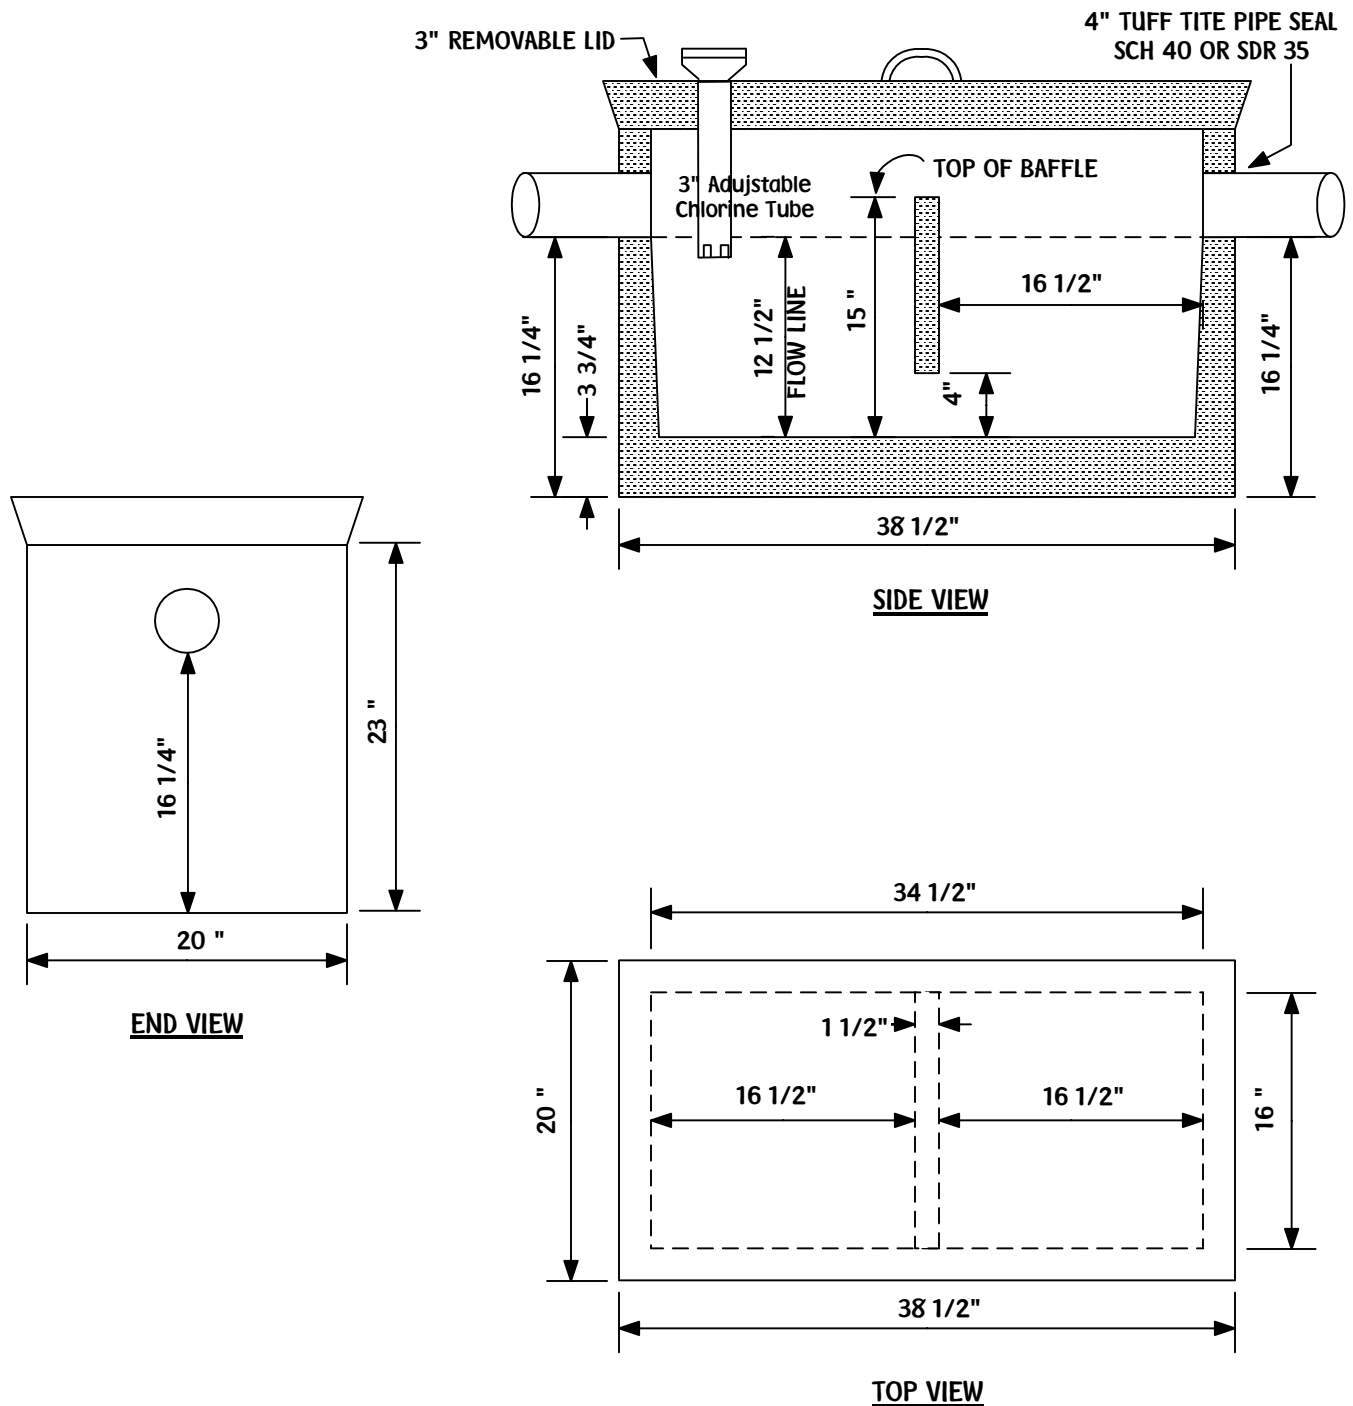

**KOHNEN CONCRETE PRODUCTS, INC.**  
503 GREEN STREET  
GERMANTOWN, IL 62245  
618-523-4266  
Belleville 618-277-2120  
Fax 618-523-4751

**30 GALLON CONCRETE CHLORINE TANK**

EXCAVATION SIZE: 24" W X 48" L



WEIGHT: 720 LBS  
LIQUID CAPACITY - 30+ GALLONS AT FLOW LINE